


- DM承载主龙骨最大间距@1000mm
- 横撑龙骨DF50-0.5mm@600mm
- 纸面石膏板

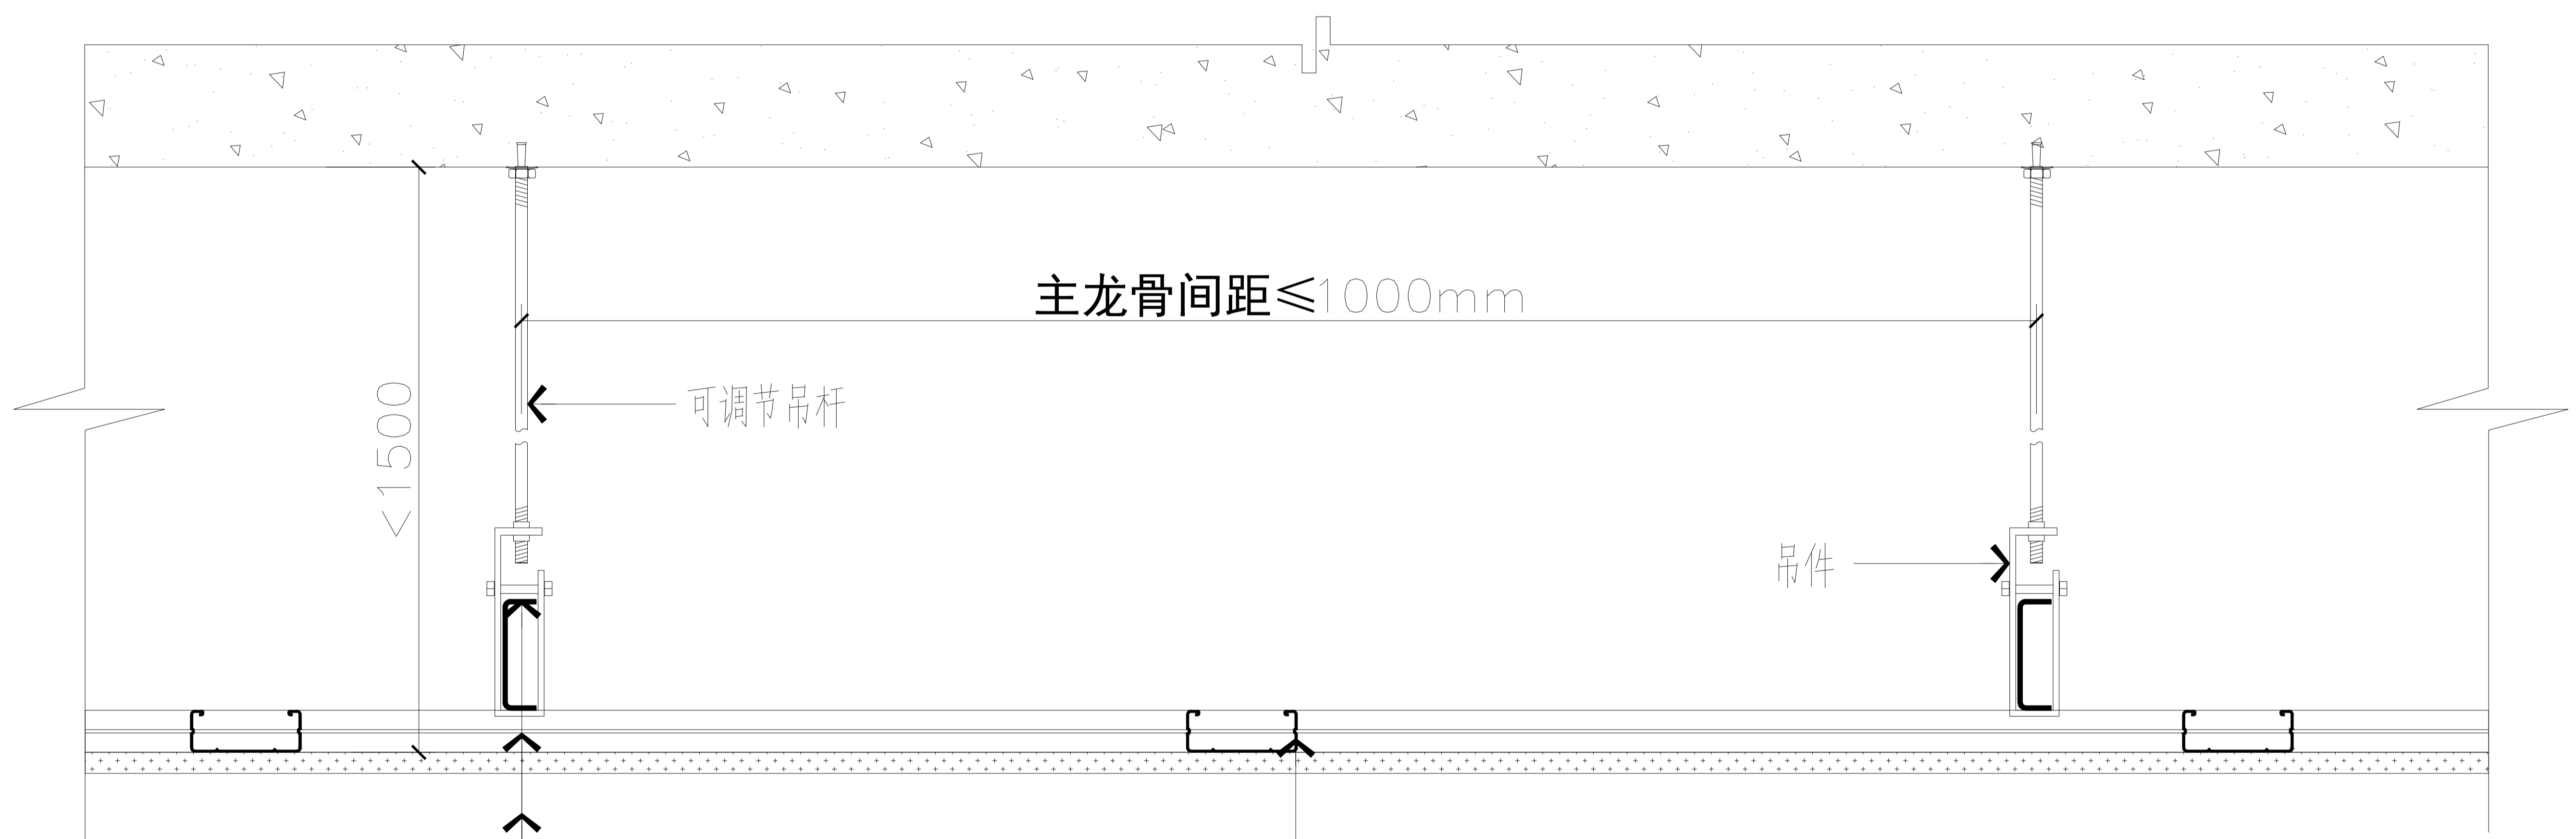

- DM承载主龙骨最大间距@1000mm
- DF50-0.5mm覆面龙骨最大间距@400mm
- 纸面石膏板

1-1

双平面吊顶系统

比例 SCALE: A3_1: XX / A1_1:XX

USGBORAL
AX-XXX

CN-CEI-002